




SOUTH ELEVATION

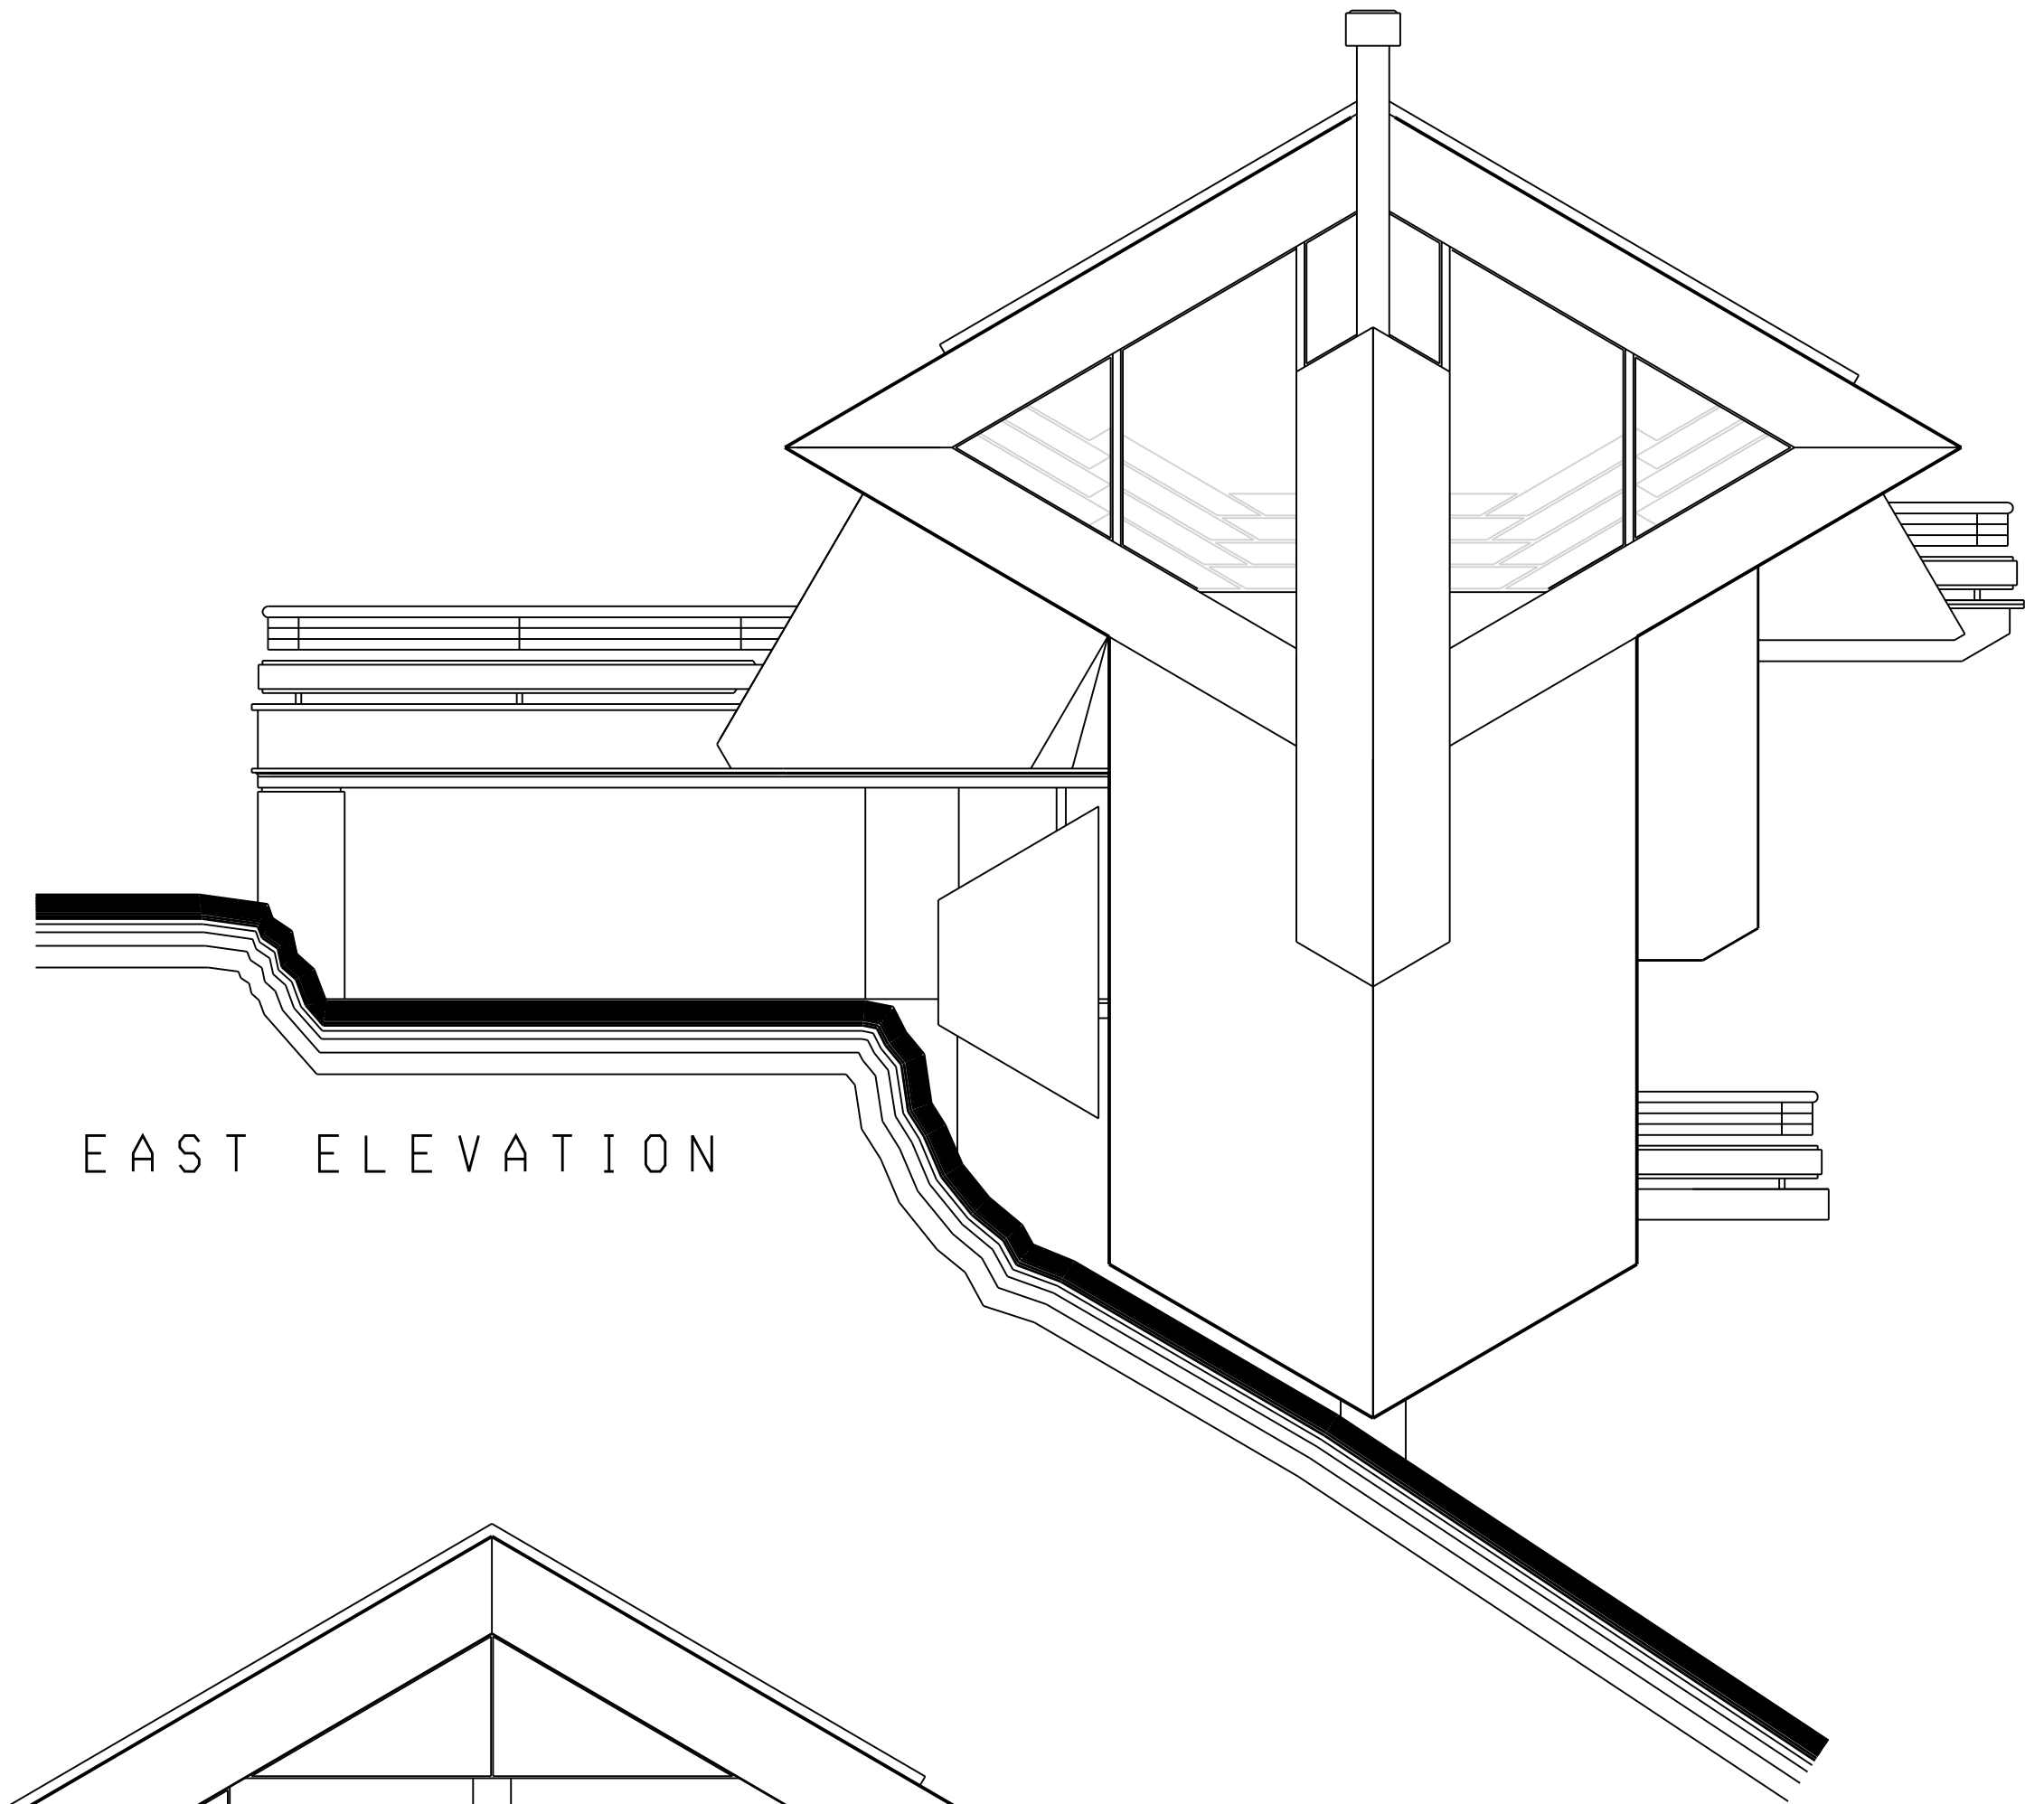

EAST ELEVATION

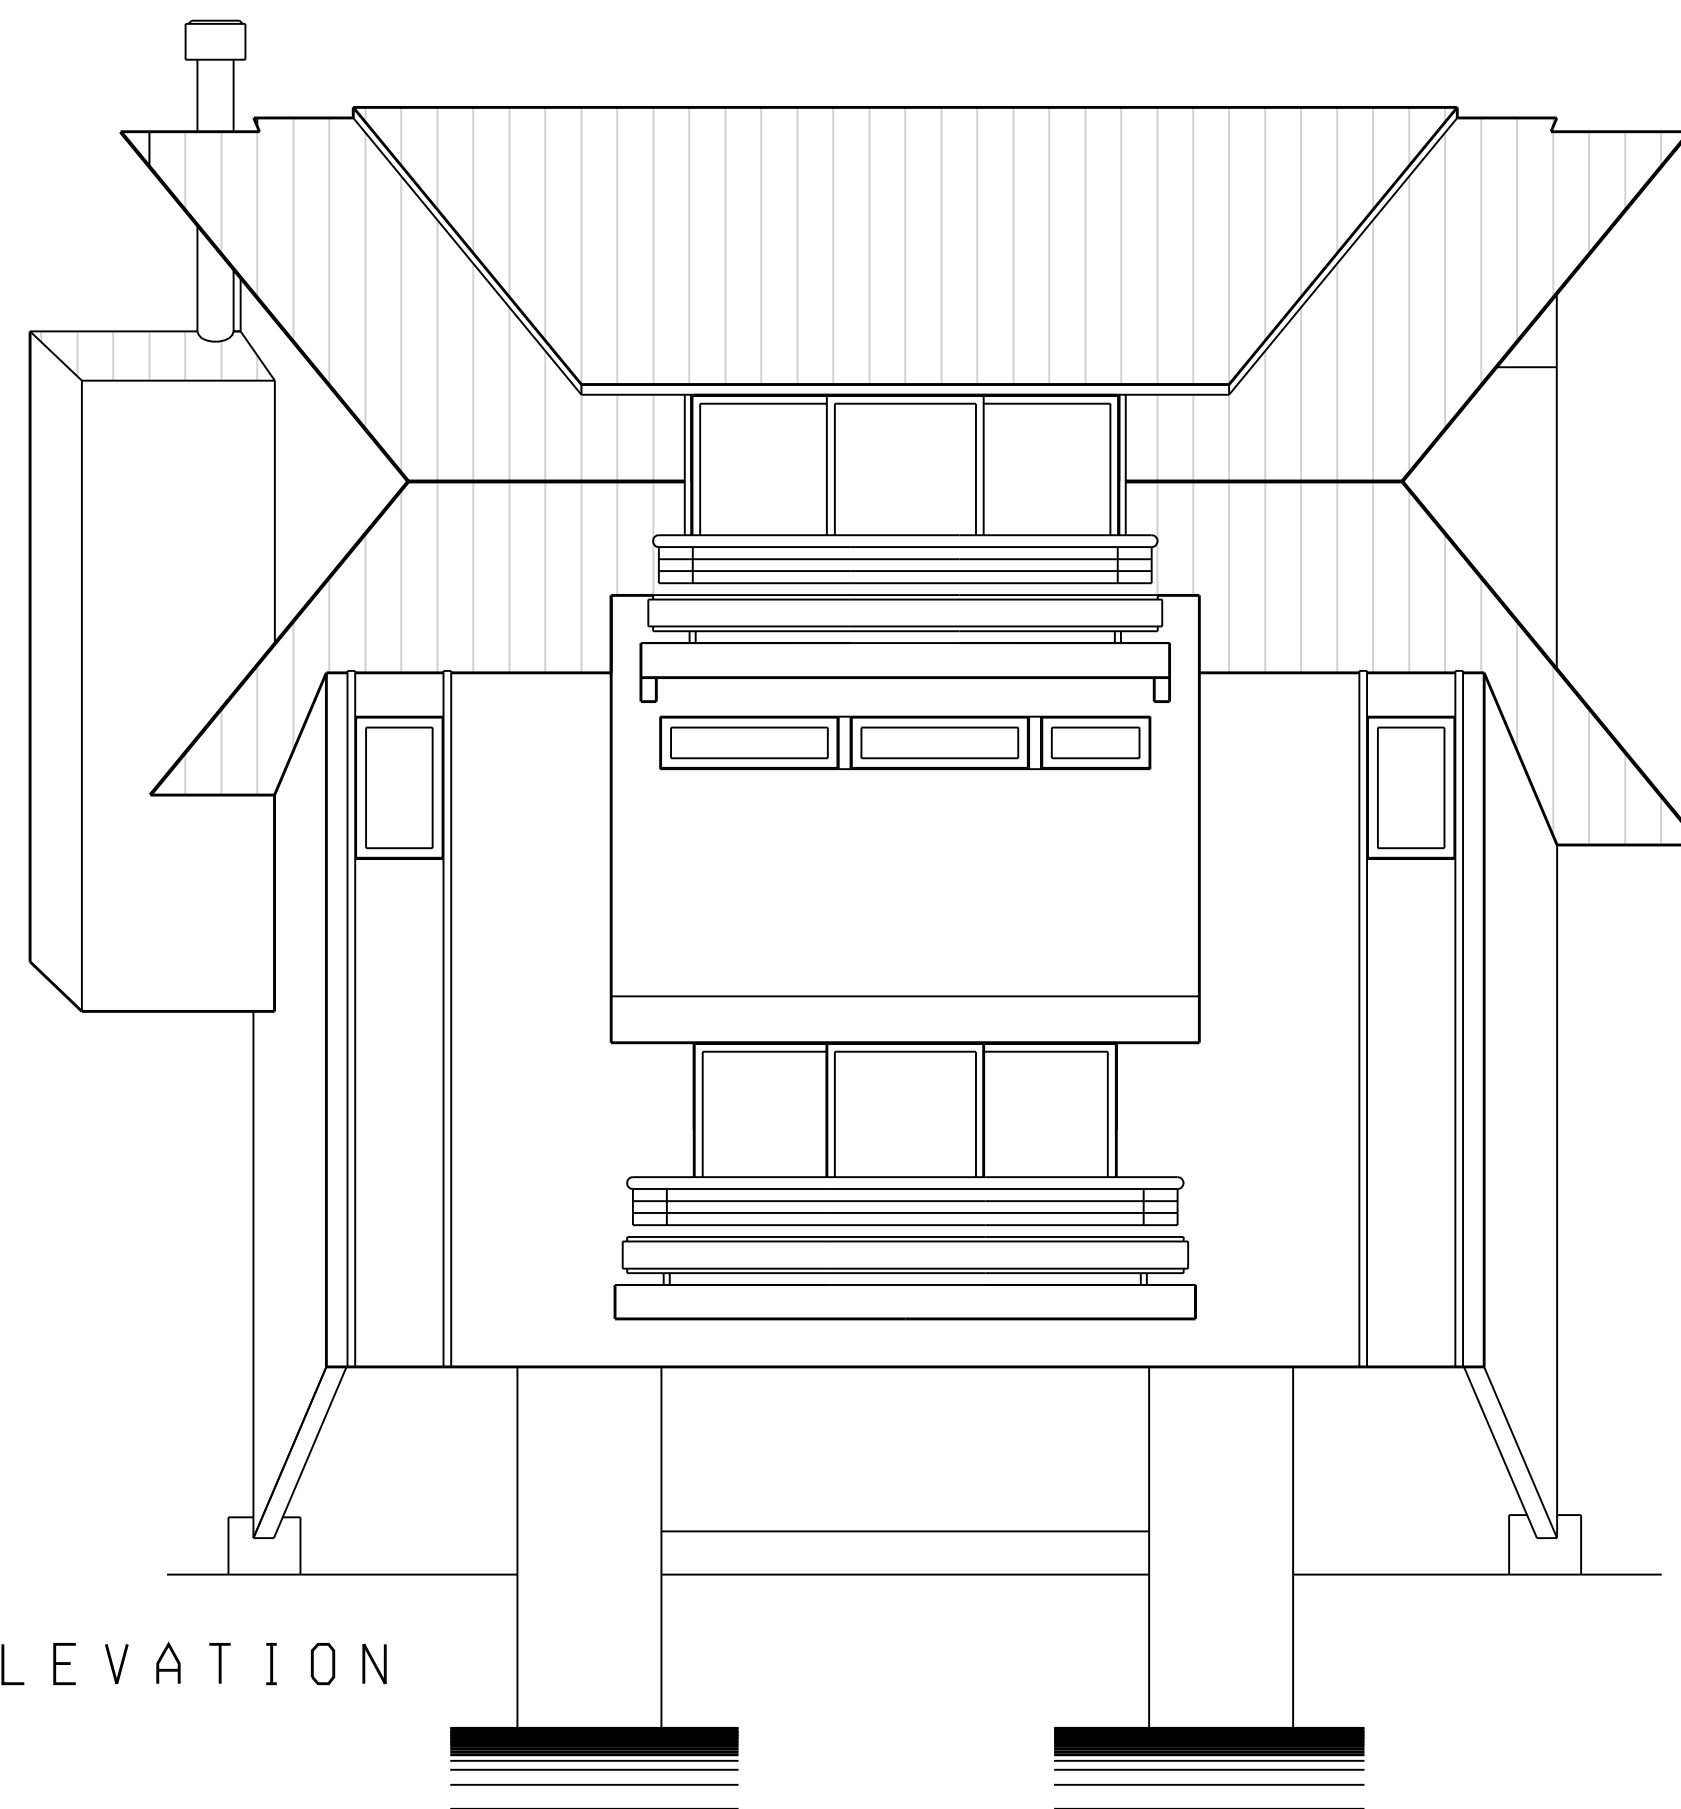

NORTH ELEVATION

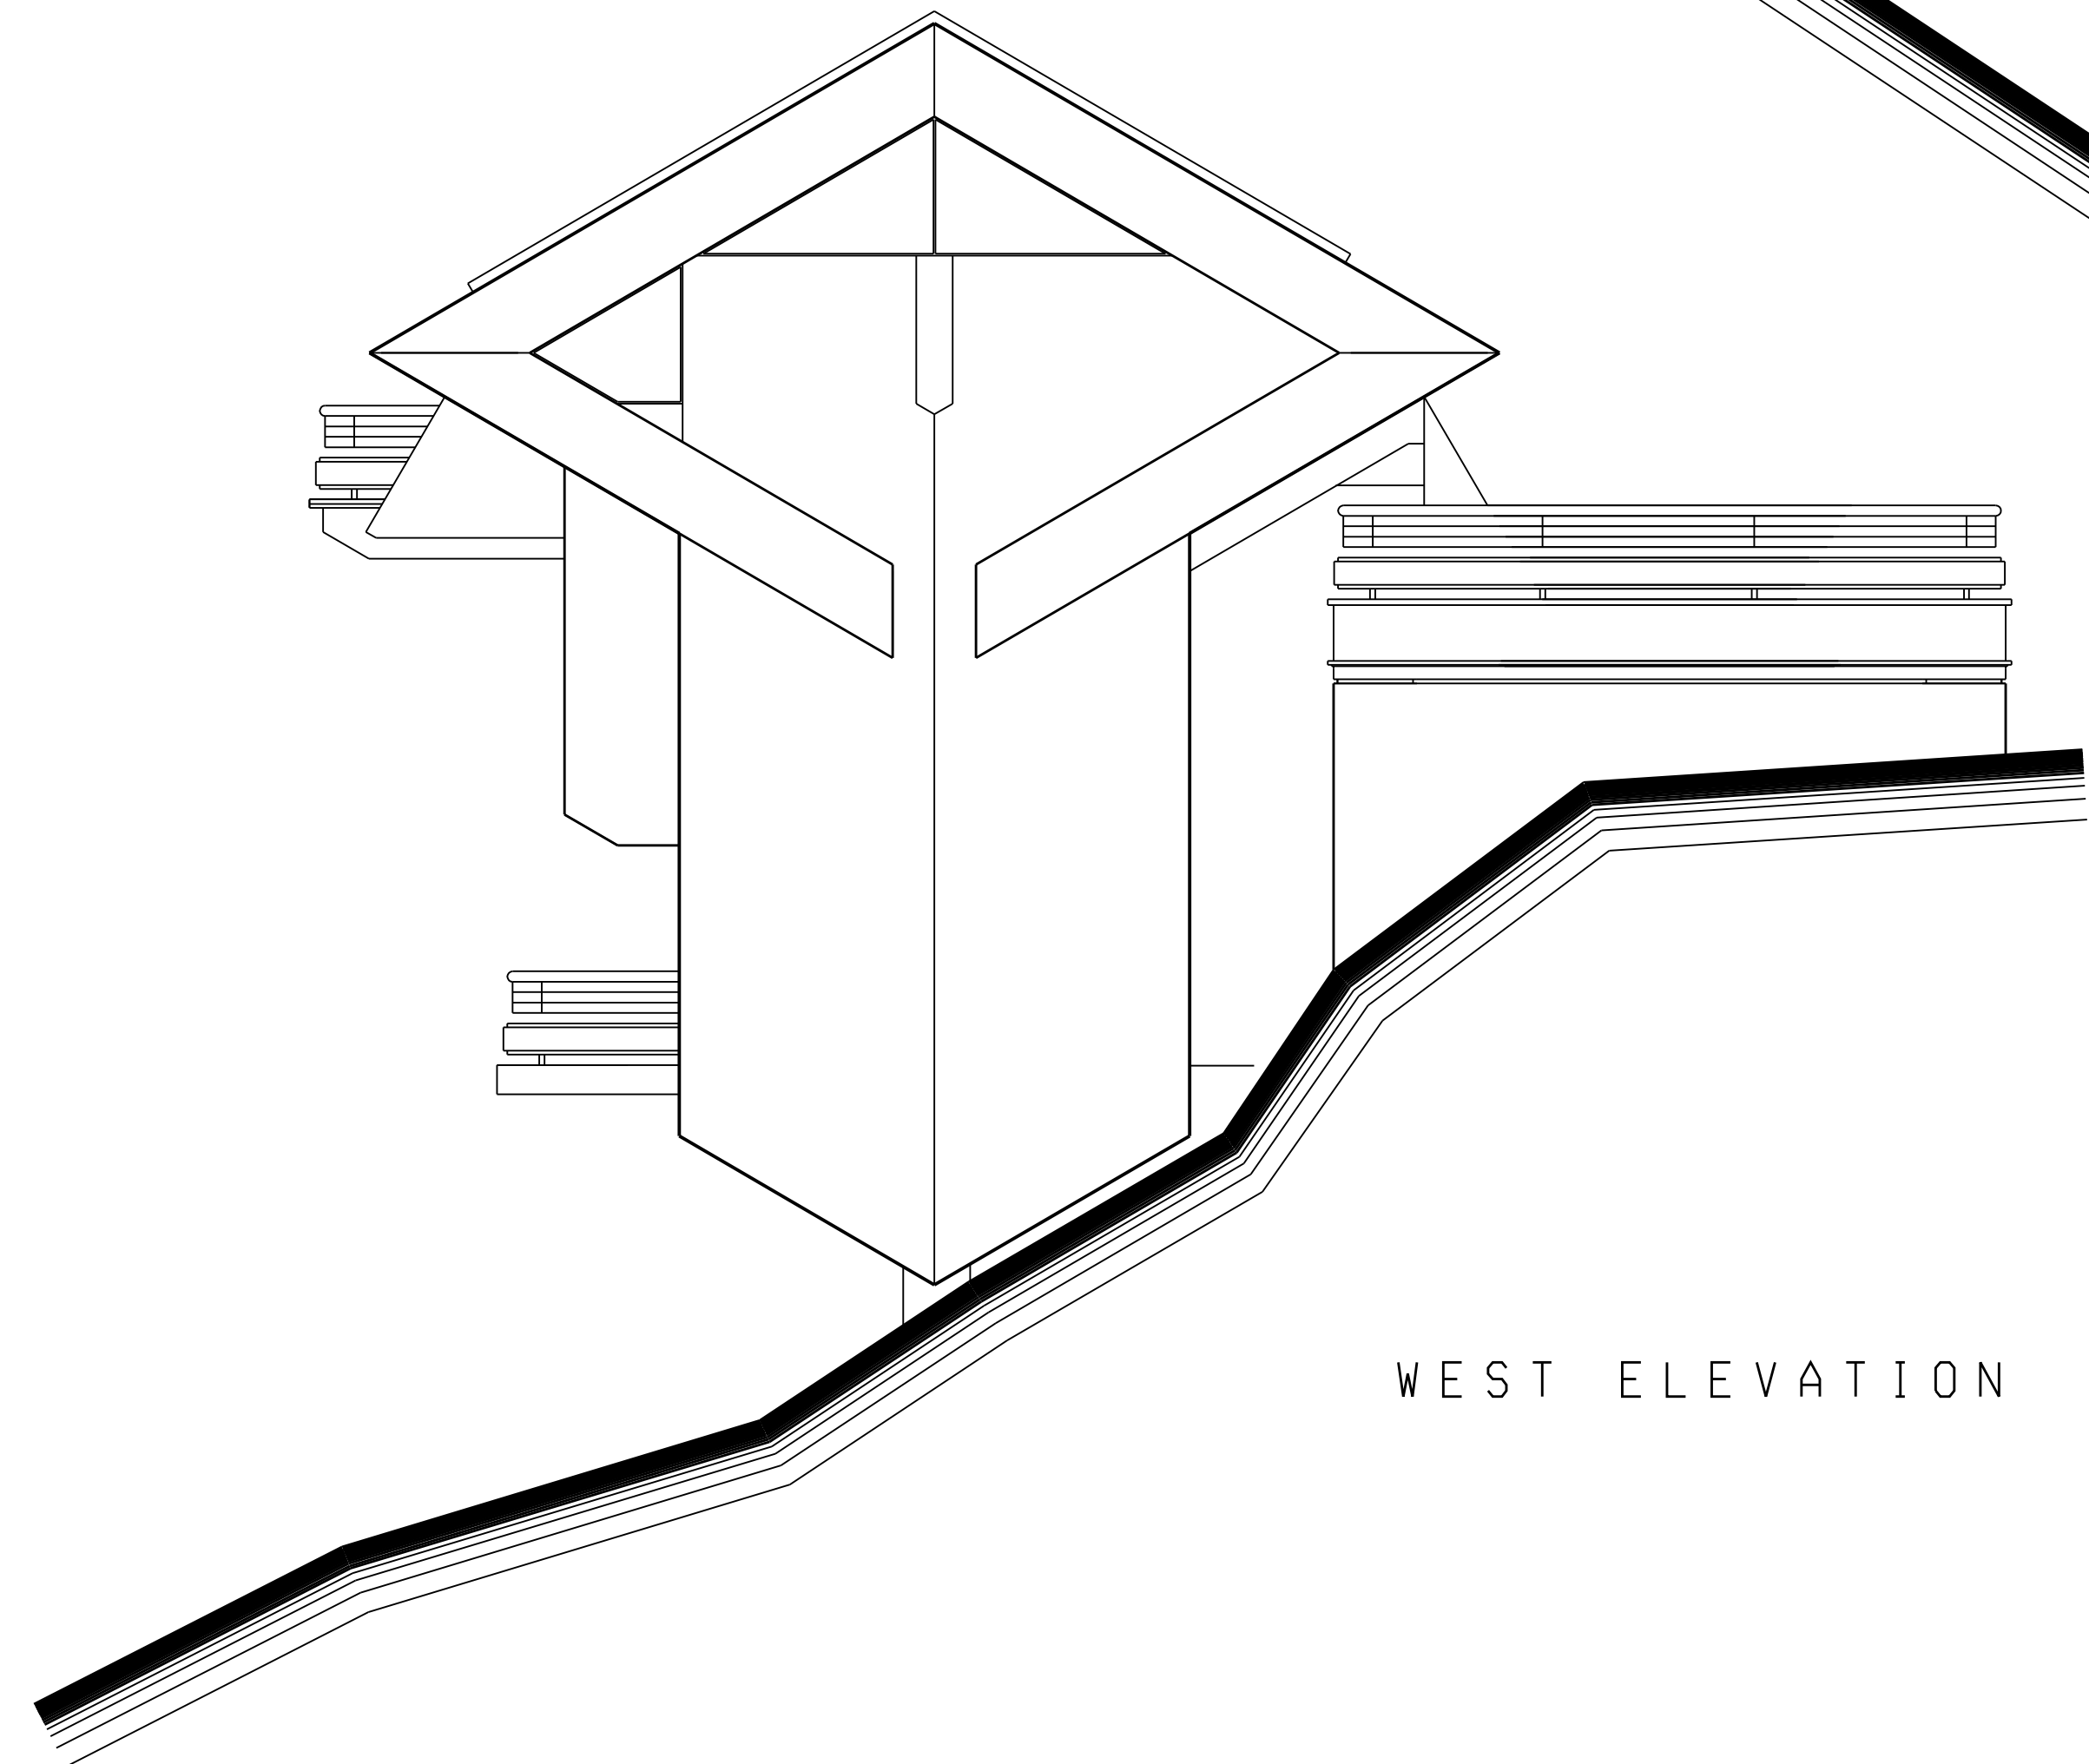

WEST ELEVATION

1. LIVING
2. DINING
3. KITCHEN
4. DECK
5. BATHROOM
6. BEDROOM
7. MASTER BEDROOM
8. CLOSET
9. GARAGE
10. RECEPTION ROOM
11. WINE CELLAR
12. LAUNDRY
13. POWDER ROOM
14. COMPUTER ALCOVE
15. ENTRY
16. STAIRS

