



- 1. LIVING
- 2. DINING
- 3. KITCHEN
- 4. DECK
- 5. BATHROOM
- 6. BEDROOM
- 7. MASTER BEDROOM
- 8. CLOSET
- 9. GARAGE
- 10. RECEPTION ROOM
- 11. WINE CELLAR
- 12. LAUNDRY
- 13. POWDER ROOM
- 14. COMPUTER ALCOVE
- 15. ENTRY
- 16. STAIRS

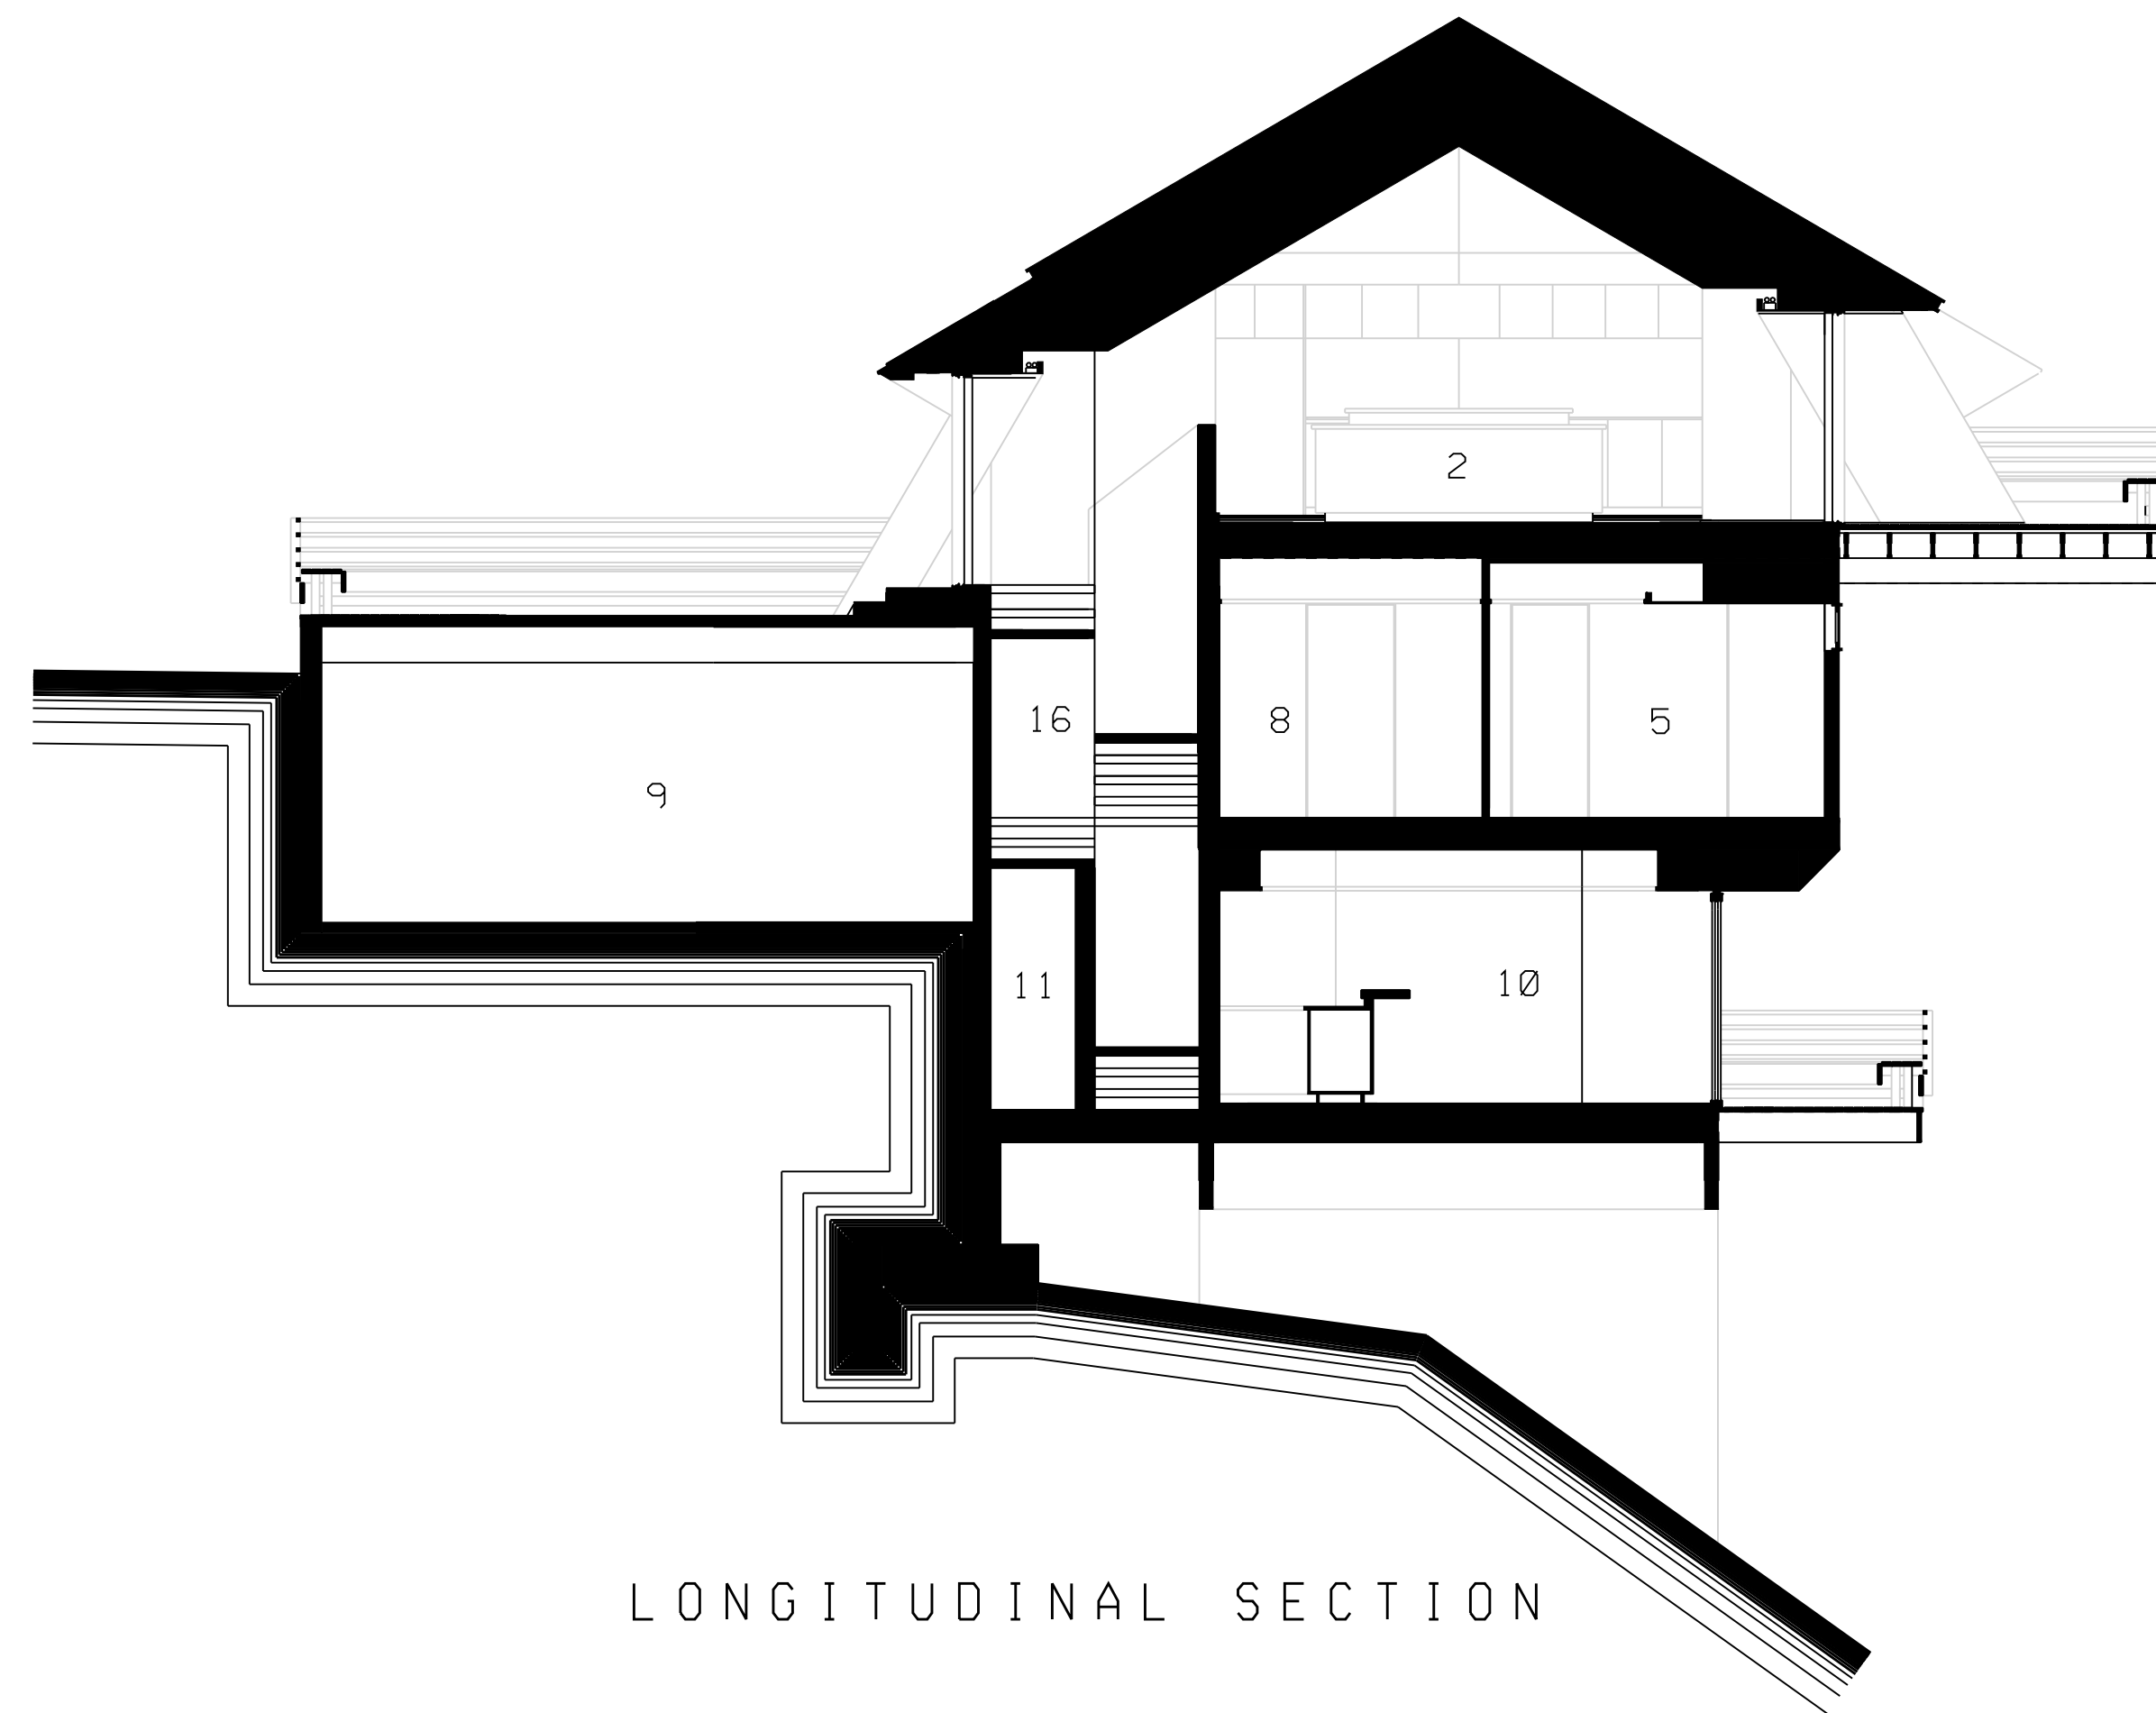

LONGITUDINAL SECTION

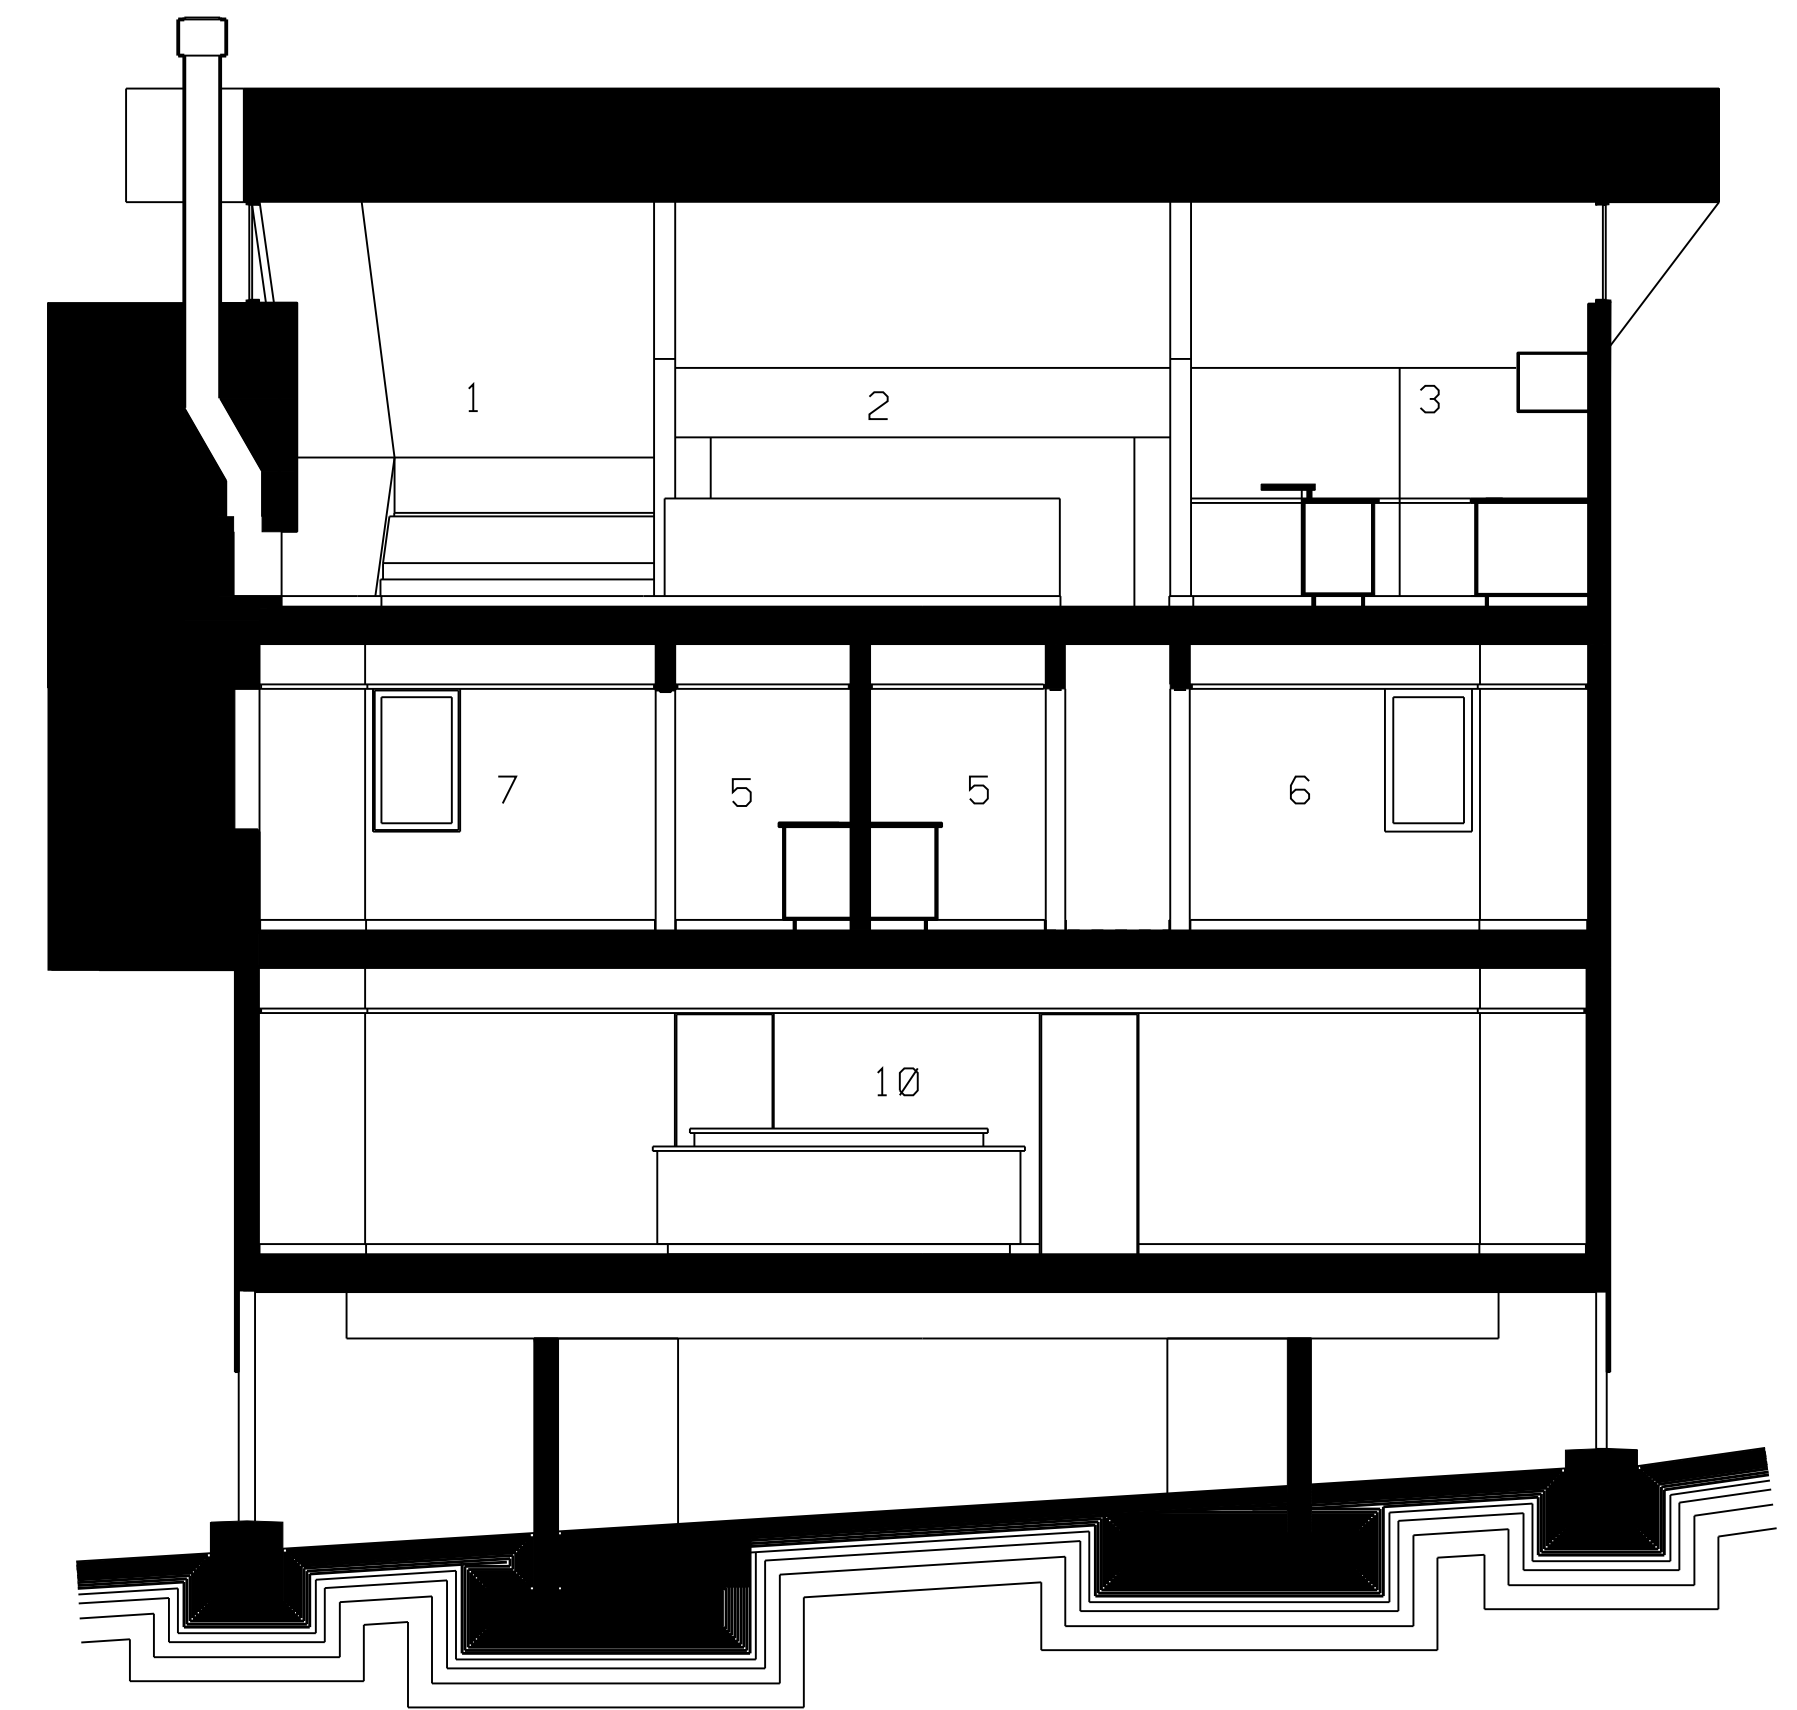

CROSS SECTION

